

THE LEICESTERSHIRE COUNTY COUNCIL
(BLABY DISTRICT) CONSOLIDATION ORDER 2017
(RATBY LANE AND DESFORD ROAD, KIRBY MUXLOE) (AMENDMENT 18) ORDER 202

THE LEICESTERSHIRE COUNTY COUNCIL hereby gives notice that it proposes to make an Order under Sections 1, 2, 4, 5, 32, 35, 45, 46, 47, 49 and Part IV of Schedule 9 of the Road Traffic Regulation Act 1984 ("the Act") as amended, and of all other enabling powers and after consultation with the Chief Officer of Police in accordance with Part III of Schedule 9 of the Act hereby makes the following order:-

1. To impose additional No Waiting At Any Time (Double Yellow Lines) parking restrictions on Ratby Lane and Desford Road, Kirby Muxloe.
2. To impose No Waiting (Mon-Fri 8am to 6pm) parking restrictions on Desford Road, Kirby Muxloe.

A copy of the proposed Order, together with a plan illustrating the proposals and an explanatory statement giving the Council's reasons for proposing to make the Order may be inspected during normal office hours at my offices, Room 200, County Hall, Glenfield, Leicester LE3 8RA and at the offices of Blaby District Council, Council Offices, Desford Road, Narborough LE19 2EP.

Documents can also be viewed online at <https://www.leicestershire.gov.uk/roads-and-travel/cars-and-parking/traffic-management-consultations>

Objections to the proposals, specifying the grounds on which they are made, should be sent in writing to the undersigned by not later than 3rd December 2021 quoting reference SR/HTWMT/4504. Alternatively, objections can be emailed to Sophie.robinson@leics.gov.uk or via the online comment form which may be accessed via the link above.

If you have any queries in connection with this scheme or require alternative formats of this Notice, including larger print, braille or fax transmission, please contact Leicestershire County Council on (0116) 305 0001.

Dated: 12th November 2021

LAUREN HASLAM, Director of Law and Governance, Leicestershire County Council, County Hall, Glenfield, Leicester LE3 8RA

Statement of Reason

Leicestershire County Council wish to introduce 'No Waiting At Any time' parking restrictions on Desford Road and Ratby Lane, which will align with the new road layout and planned signals associated with the new development. The restrictions will also front the properties on Ratby Lane to protect the new signalised junction but also prevent parking associated with the football club. Further consideration has also been given to the comments made by residents of Desford Road during the initial consultation and some limited restricted parking is now included in the proposals.

THE LEICESTERSHIRE COUNTY COUNCIL
(BLABY DISTRICT) CONSOLIDATION ORDER 2017
(RATBY LANE AND DESFORD ROAD, KIRBY MUXLOE) (AMENDMENT 18) ORDER 202

The Leicestershire County Council ("the Council") in exercise of its powers under Sections 1, 2, 4, 5, 32, 35, 45, 46, 47, 49 and Part IV of Schedule 9 of the Road Traffic Regulation Act 1984 ("the Act") as amended, and of all other enabling powers and after consultation with the Chief Officer of Police in accordance with Part III of Schedule 9 of the Act hereby makes the following Order:-

1. This Order shall come into operation on the --- day of ----- 202 and may be cited as the "The Leicestershire County Council (Blaby District) Consolidation Order 2017 (Ratby Lane and Desford Road, Kirby Muxloe) (Amendment 18) Order 202"
2. The "Leicestershire County Council (Blaby District) Consolidation Order 2017" is hereby amended by the plan(s) specified in the First Schedule to this Order and with the inclusion of the plan(s) specified in the Second Schedule, attached hereto.


FIRST SCHEDULE
Plan(s) to be amended

SECOND SCHEDULE
New Plan(s)

IO78 – Kirby Muxloe
IP78 – Kirby Muxloe

THE COMMON SEAL of THE LEICESTERSHIRE)
COUNTY COUNCIL was hereunto affixed)
This day of)
in the presence of:-)

Authorised Signatory

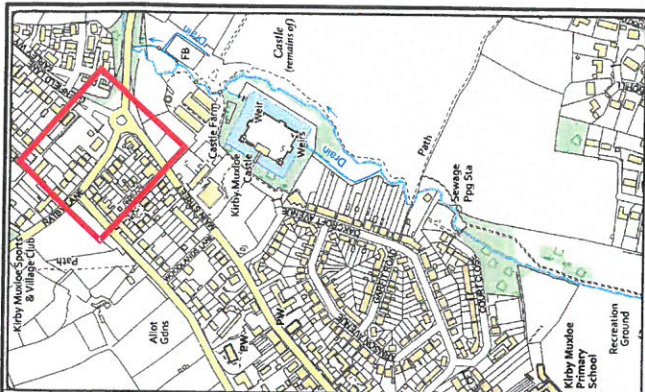

ENVIRONMENT AND
TRANSPORT DEPARTMENT

ANN CARRUTHERS
DIRECTOR

HIGHWAYS & TRANSPORT
NETWORK MANAGEMENT

Desford Road & Ratby Lane
Kirby Muxloe

TITLE:
Proposed Waiting Restrictions

DRAWING NUMBER
P2970/T/1/1

SCALE
NTS

PREPARED BY: J WHALING DATE: SEP 2021

CHECKED BY: R SHARPE SIZE: A3



APPROVED BY: A HOPKINS CORR. FILE :

COUNTY HALL * GLENFIELD * LEICESTER * LE3 8ST

Tel: 01163 050001 * Fax: 0116 3050006

E-Mail address: customerservice@lincs.gov.uk

Website: www.leicestershire.gov.uk

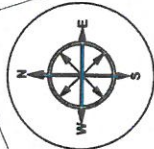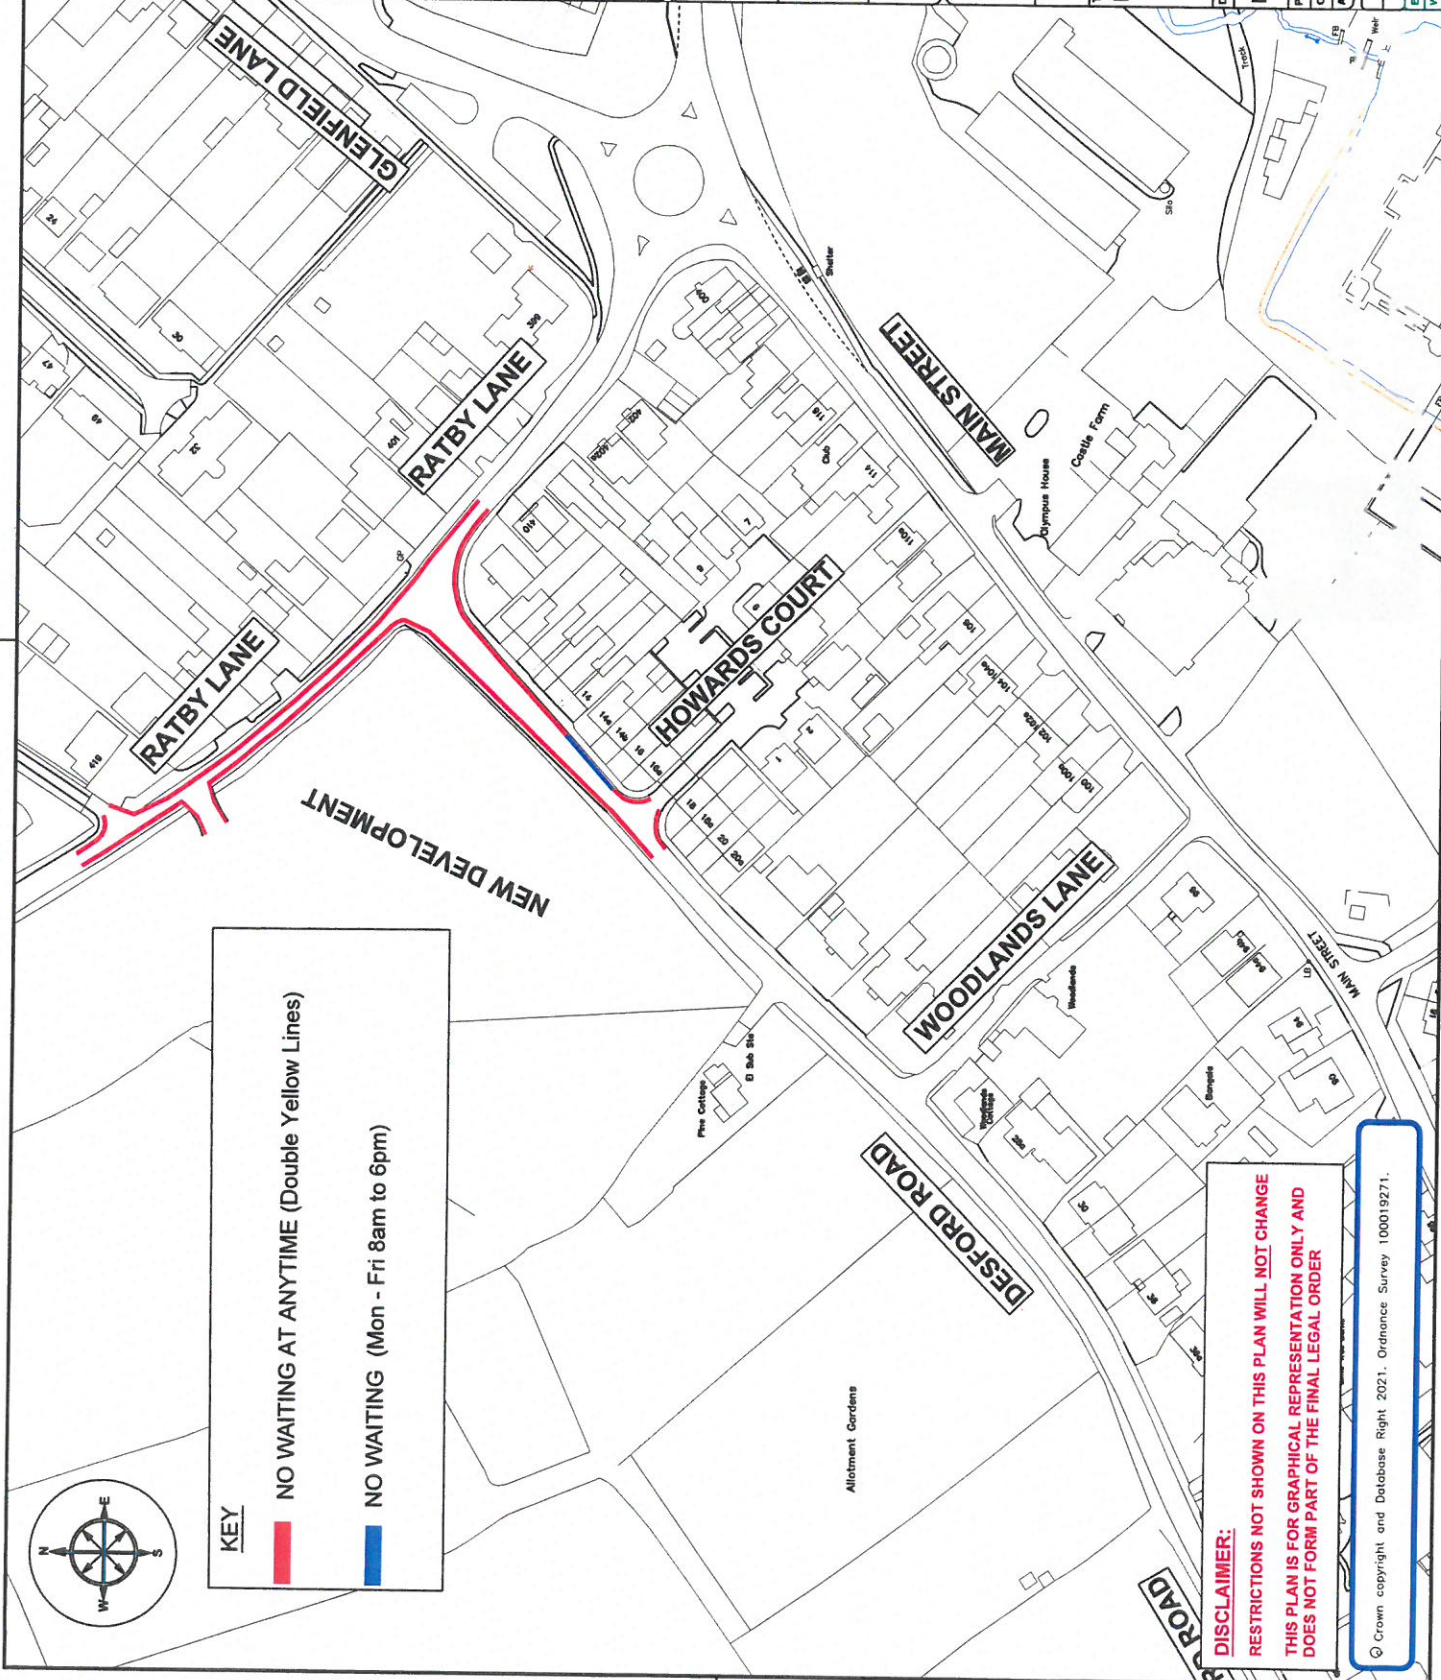

KEY

 NO WAITING AT ANYTIME (Double Yellow Lines)

 NO WAITING (Mon - Fri 8am to 6pm)

DISCLAIMER:

RESTRICTIONS NOT SHOWN ON THIS PLAN WILL NOT CHANGE
THIS PLAN IS FOR GRAPHICAL REPRESENTATION ONLY AND
DOES NOT FORM PART OF THE FINAL LEGAL ORDER

© Crown copyright and Database Right 2021. Ordnance Survey 100019271.